


PROPOSED PORTAL FOR 3 TRACK SYSTEM

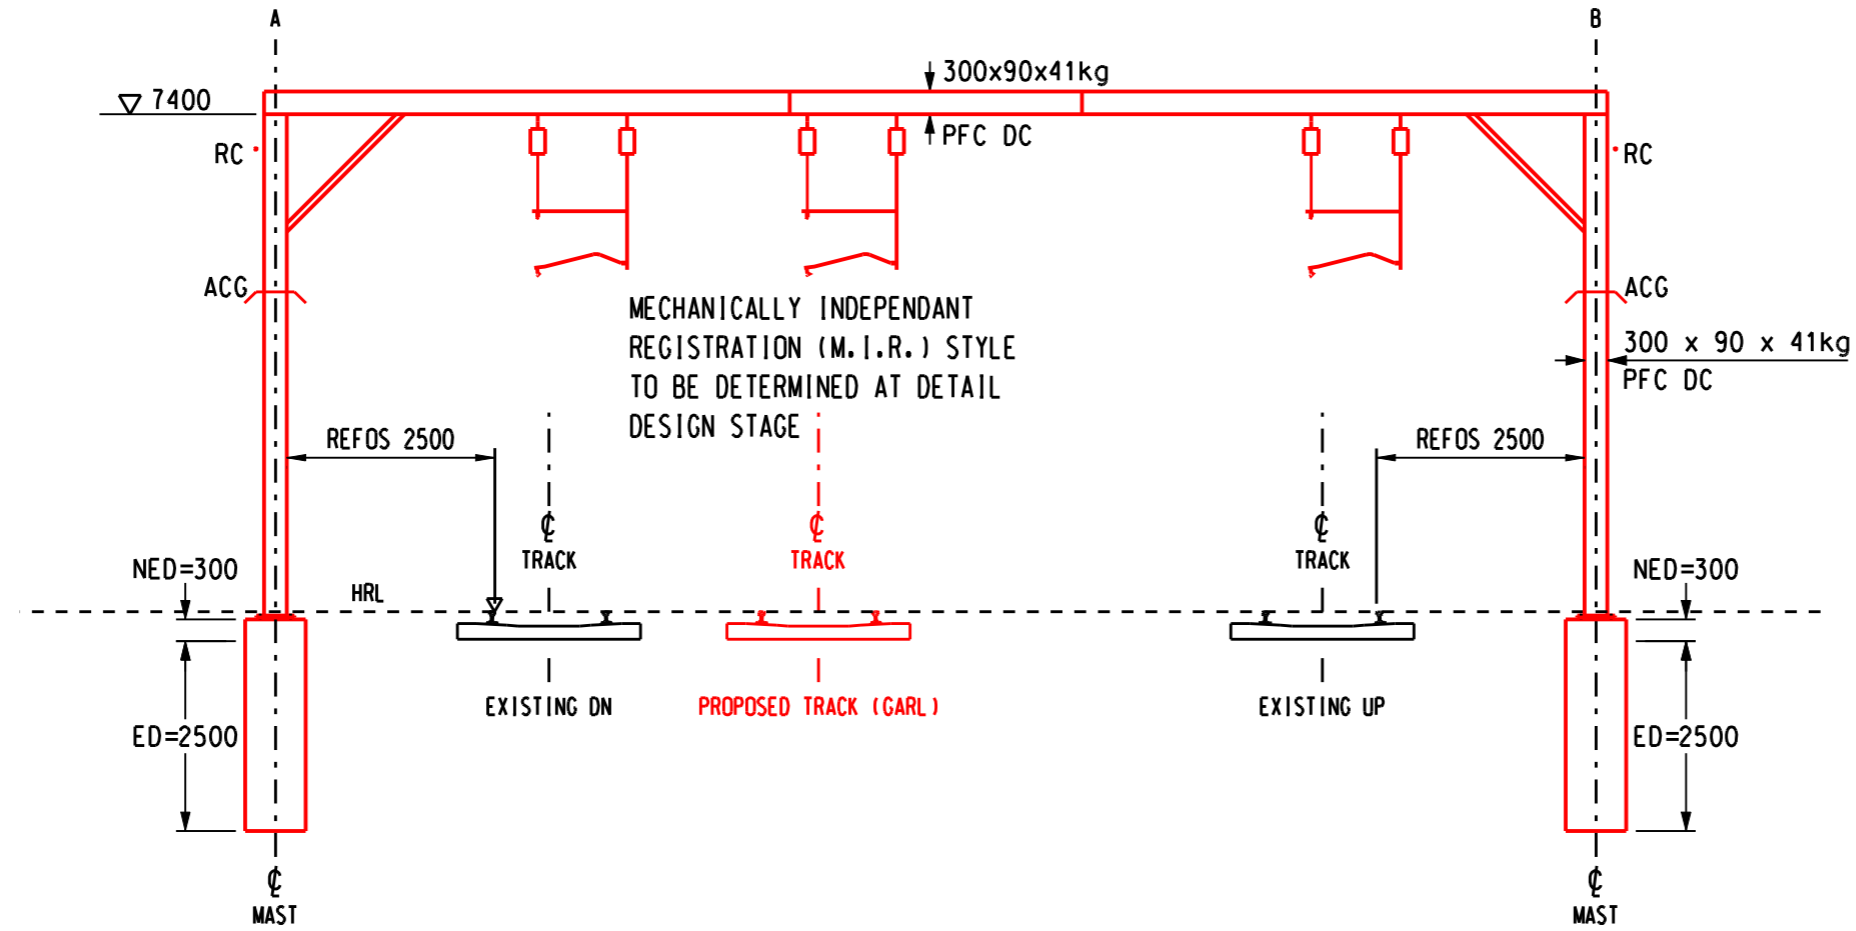

THIS CROSS SECTION IS TO BE READ IN CONJUNCTION WITH OLE PORTAL SCHEME LAYOUTS FOR MAIN LINE 39055/BBR/E210-E250

COLOUR CONVENTIONS	
BLACK	- EXISTING EQUIPMENT
GREEN	- EQUIPMENT TO BE REMOVED
RED	- NEW EQUIPMENT
BLUE	- EXISTING EQUIPMENT IN NEW POSITION/MODIFIED

Rev	Date	Detail	Made	Clkd	App
D	26/09/05	SPS DETAIL AND BORDER AMENDED, ALPHABETICAL REVISIONS NOW ADOPTED	P.T.	J.A.	H.C.
03	26/08/05	SPS DETAIL ADDED	P.T.	J.A.	H.C.
02	24/05/05	PROPOSED NEW TRACK MOVED	P.T.	J.A.	H.C.
01	16/05/05	FIRST ISSUE	P.T.	J.A.	H.C.

Glasgow Airport Rail Link



Balfour Beatty Rail
 Balfour Beatty Rail Projects Ltd
 1st Floor Clifton Park
 Clifton Park Avenue
 Shipton Road
 York, YO30 5PB

Title:-

OLE TYPICAL CROSS SECTION FOR MAIN LINE

Eng.	P.T.	Made	P.T.
C'k'd	J.A.	App.	H.C.
Scale	N.T.S	Date	16/05/05

WORK TO FIGURED DIMENSIONS ONLY

FABER MAUNSELL | AECOM
 St Stephens House
 279 Bath Street
 Glasgow, G2 4JL
 T +44(0)141 222 6400
 F +44(0)141 222 6499
 www.fabermaunsell.com

No. 39055/BBR/E120 Rev D

AN AECOM COMPANY

cm A3

Drawing file location :

cm