



NOTES


- Dimensions taken from Network Rail archived drawings and converted to millimetres.
- Drawing to be read in conjunction with drawings 39055 / S320 & 39055 / S321

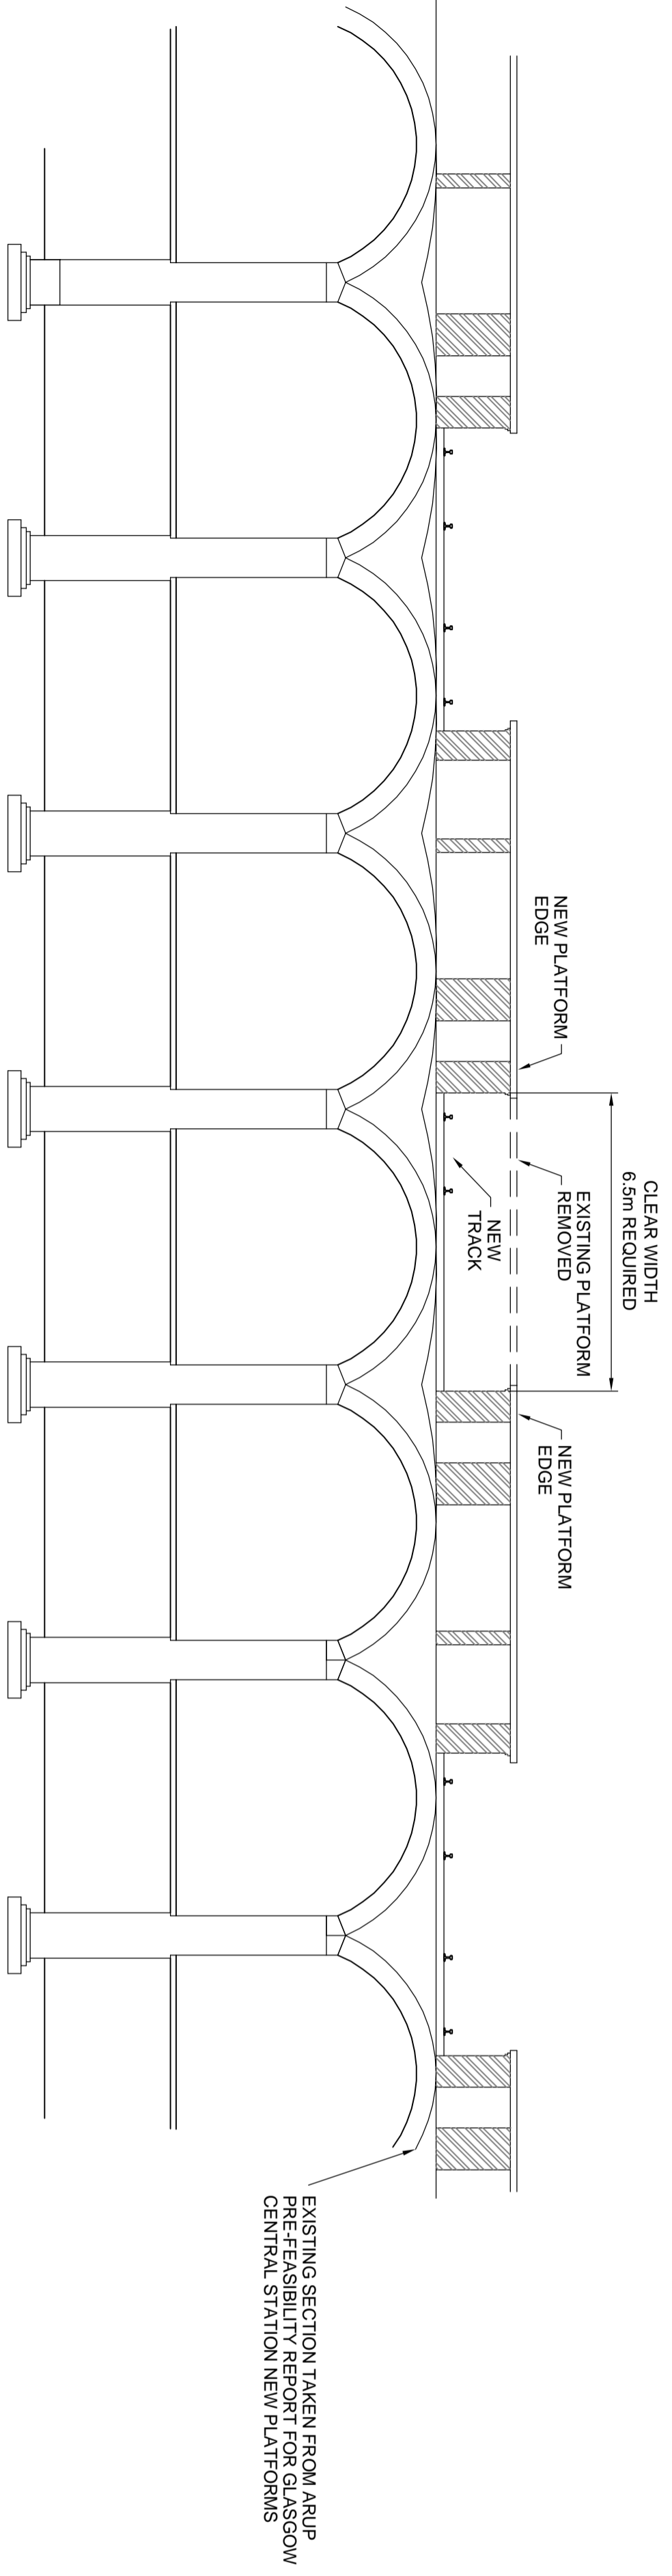

SECTION 7
THROUGH SHOPS SOUTH OF ARGYLE STREET

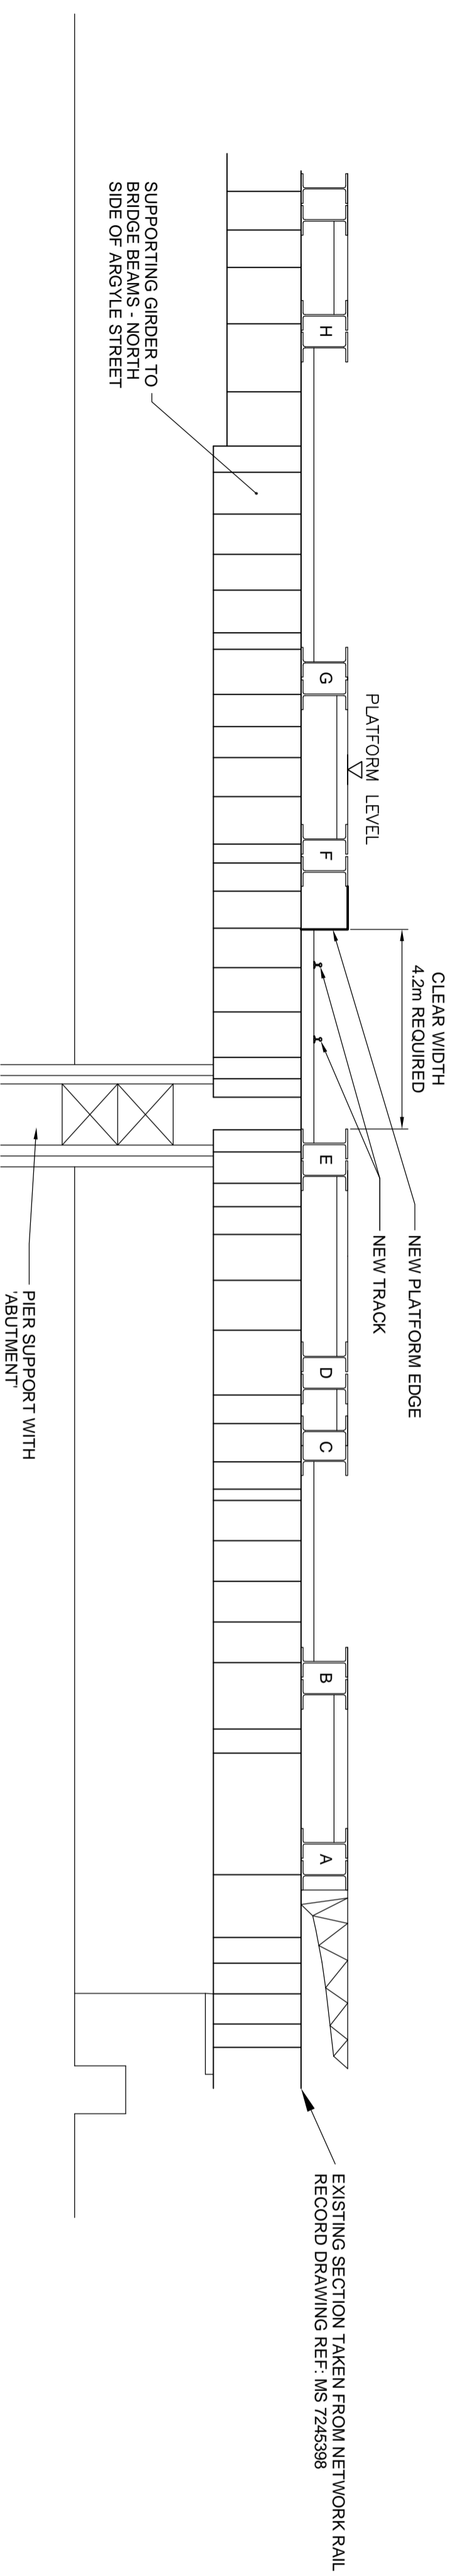

SECTION 8
THROUGH ARGYLE STREET BRIDGE AT NORTH ABUTMENT

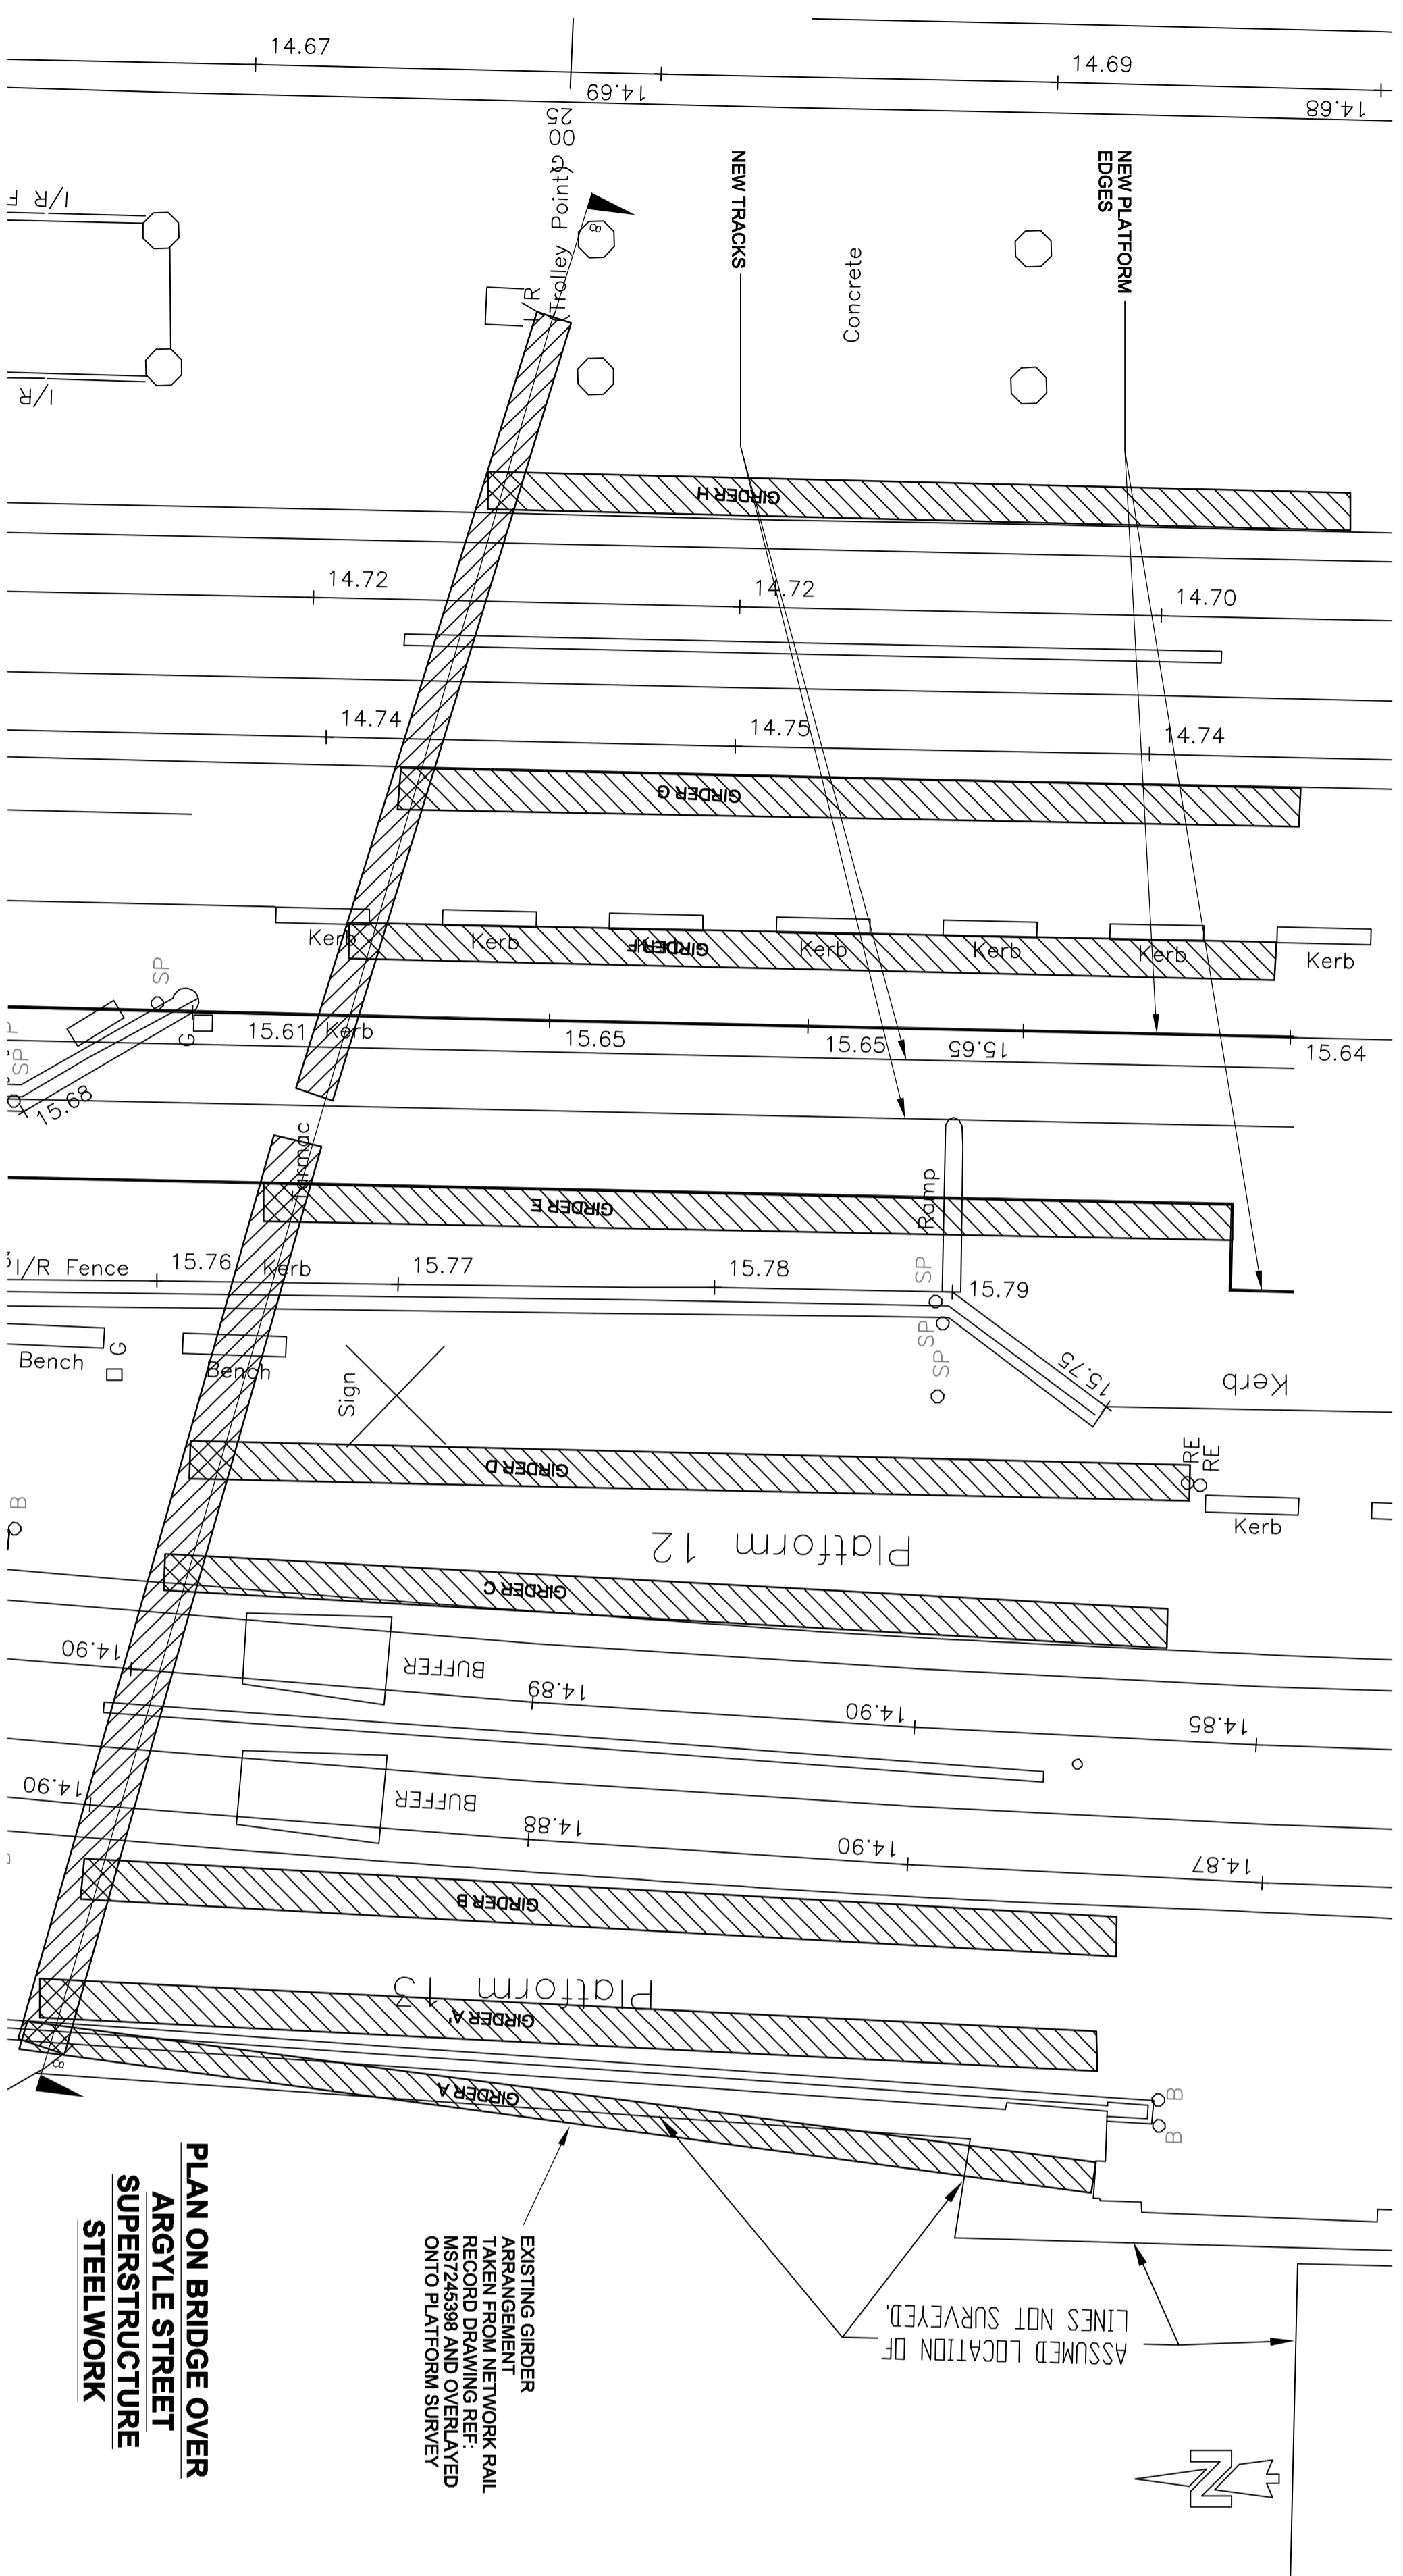

PLAN ON BRIDGE OVER
ARGYLE STREET
SUPERSTRUCTURE
STEELWORK

Rev	Date	Detail	Made	Chd	App
B	10/06/08	PLAN ON BRIDGE & DRAWING SECTION 8 CORRECTED	AA	JFM	DB
A	10/06/08	FIRST ISSUE	KB	SW	DB



Glasgow Airport
Rail Link

CENTRAL STATION
CROSS SECTIONS THROUGH
PROPOSED PLATFORM
SHEET 2 OF 2

Eng. JFM
C.K'D SW
Scale 1:250
Date 07/04/05
Made KB
App. OSB

FABER MAUNSELL AECOM
St Stephens House
279 Bath Street
Glasgow, G2 4JL
T +44(0)141 222 8400
F +44(0)141 222 8499
www.fabermaunsell.com

Balfour Beatty Rail Projects Ltd
Balfour Beatty Rail
5-6 Cleburn Terrace
Glasgow, G3 7XR

NO. 39055 MAR / S322 Rev B