



Sections


- Work No. 1 (Railway)
- Work No. 1A (Link Structure)
- Work No. 1B (Road)
- Work No. 2 (Railway)
- Work No. 4A (Railway)

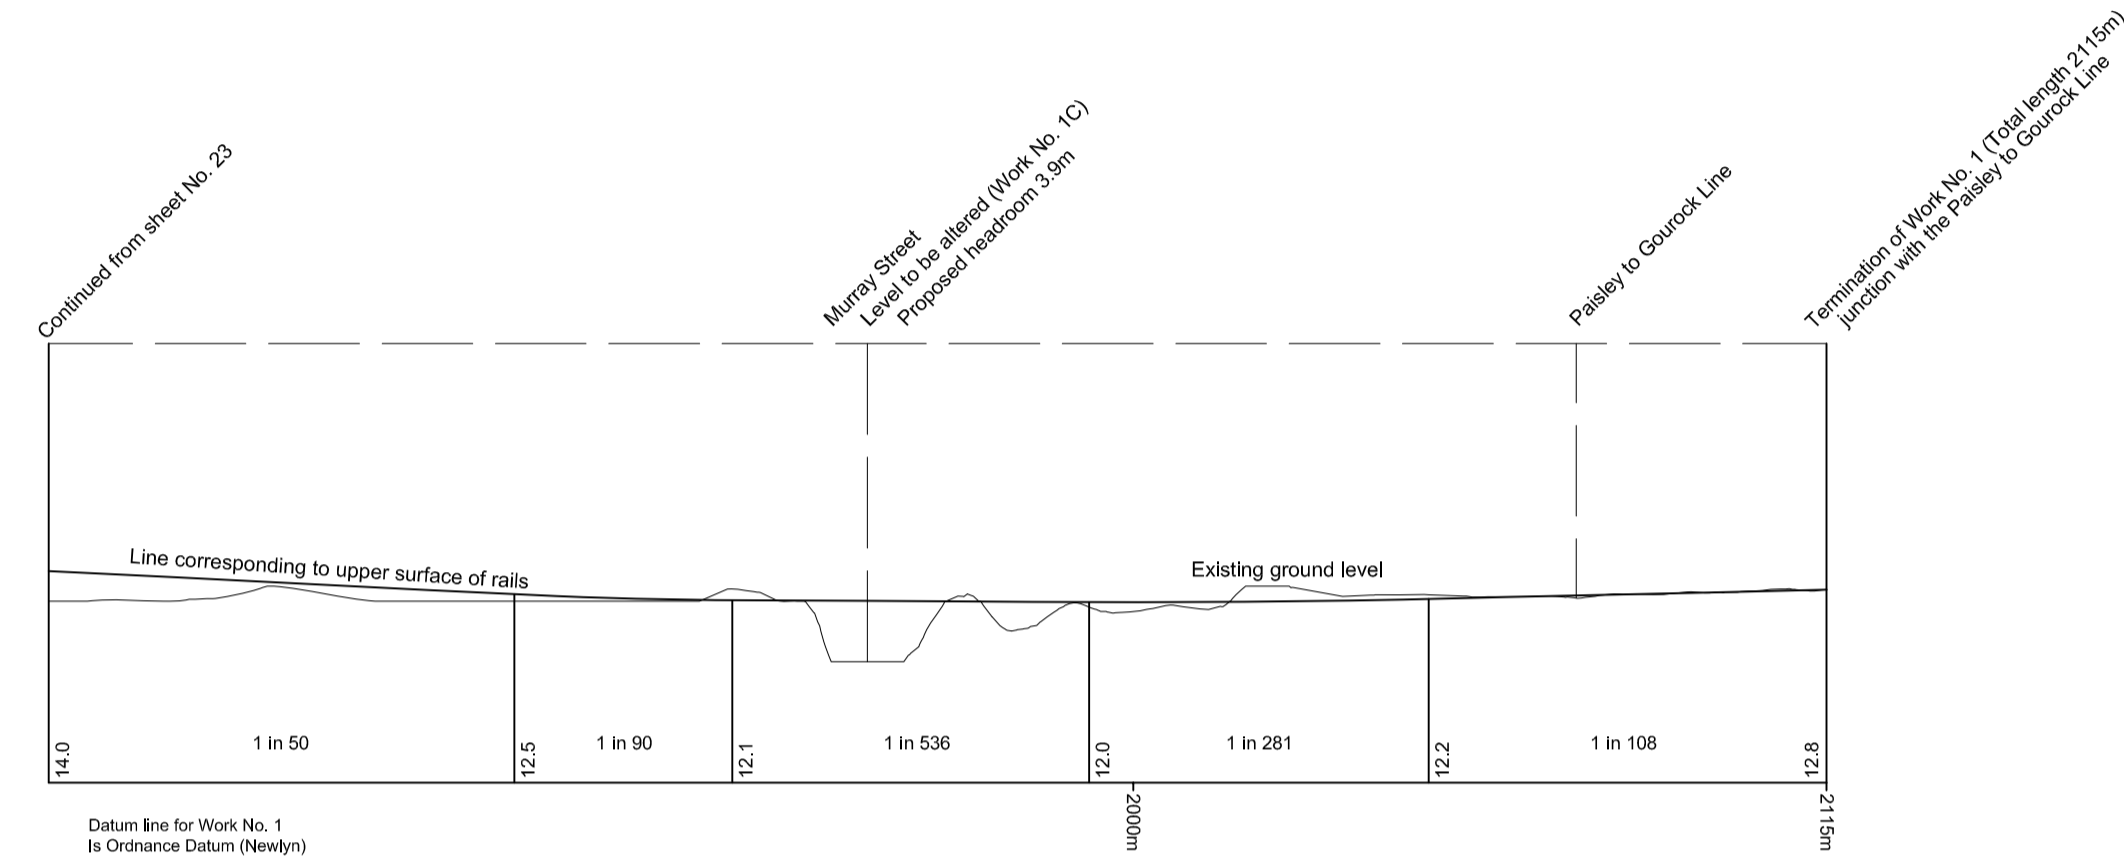


Work No. 1  
Railway

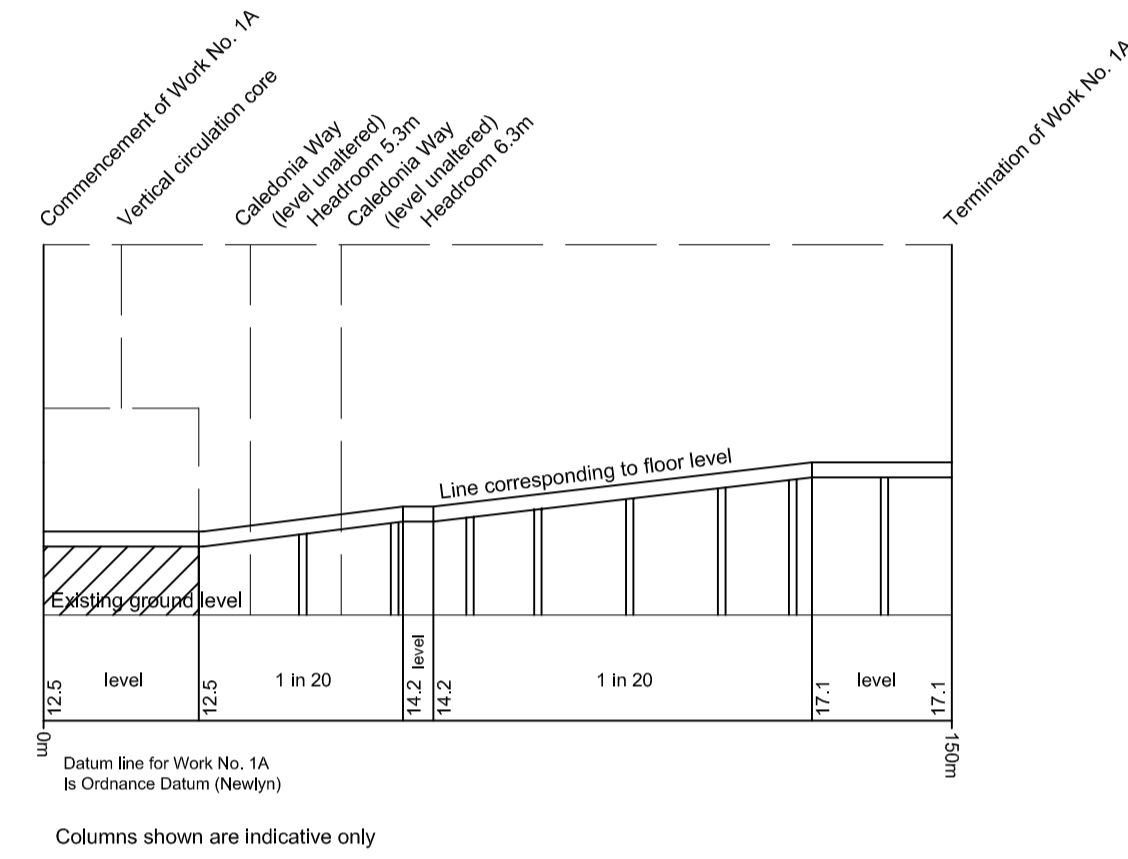


Work No. 1A  
Link Structure

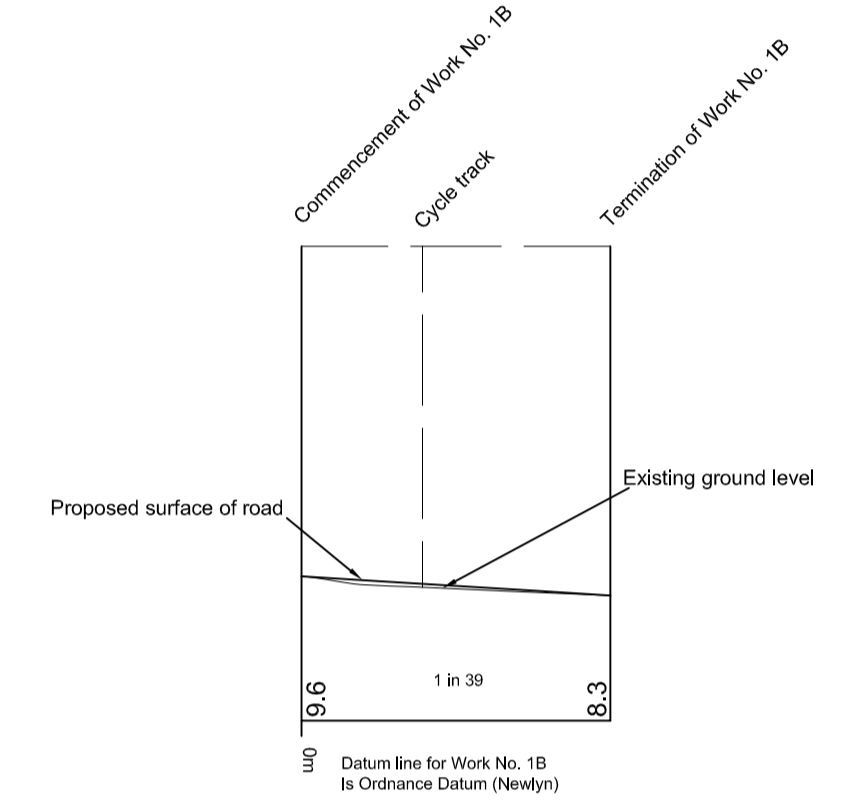


Work No. 1B  
Access Road

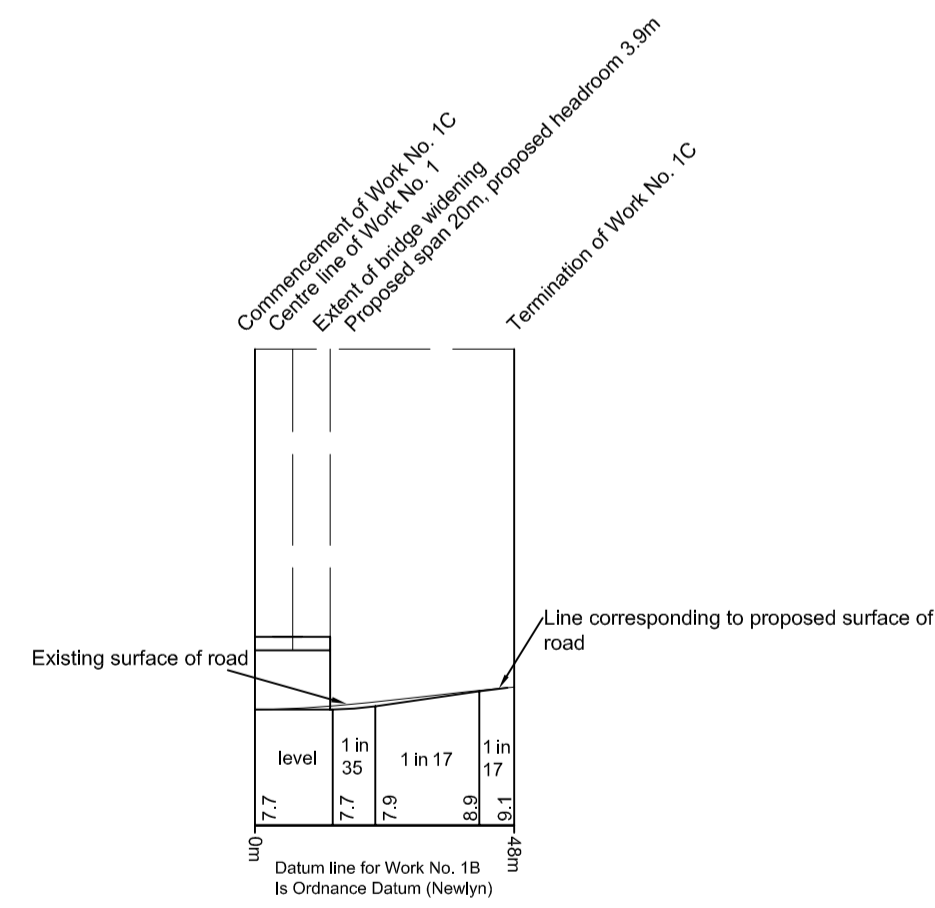

Work No. 1C  
Road (Murray Street)

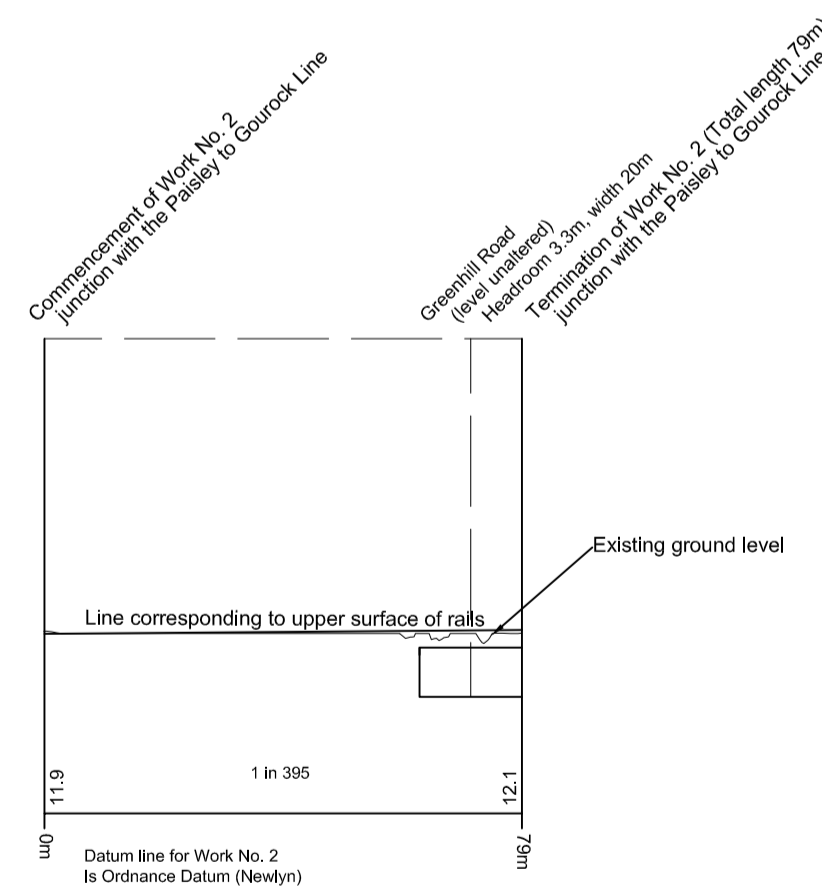

Work No. 2  
Railway

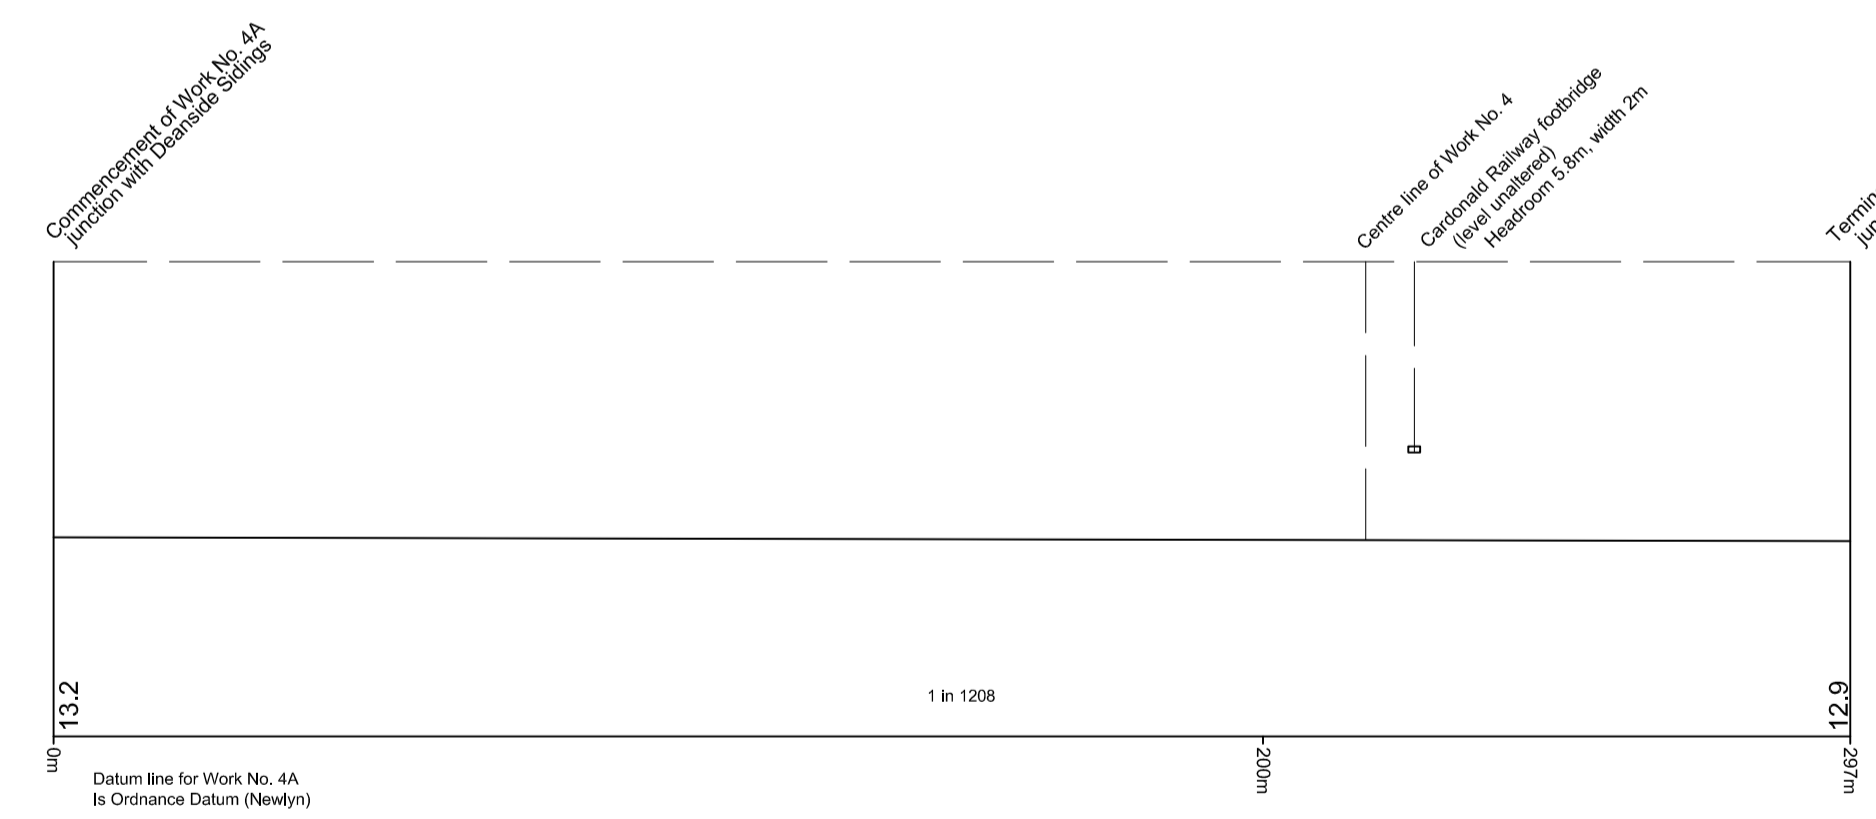

Work No. 4A  
Railway

