

- NOTES
- NEW TRACK
 - EXISTING TRACK TO REMAIN
 - EXISTING TRACK TO BE REMOVED

Drawing file location: T:\Glasgow Airport Rail Link - Inception - DE564PHASE TWO06-ELDERSLIE




Glasgow Airport Rail Link


Track Alignment Details
Elderslie Junction



FAIRER MAUNSELL
ARCHITECTS

Balfour Beatty
Rail Project Delivery

39055 BBR/1710
39055 BBR/1730

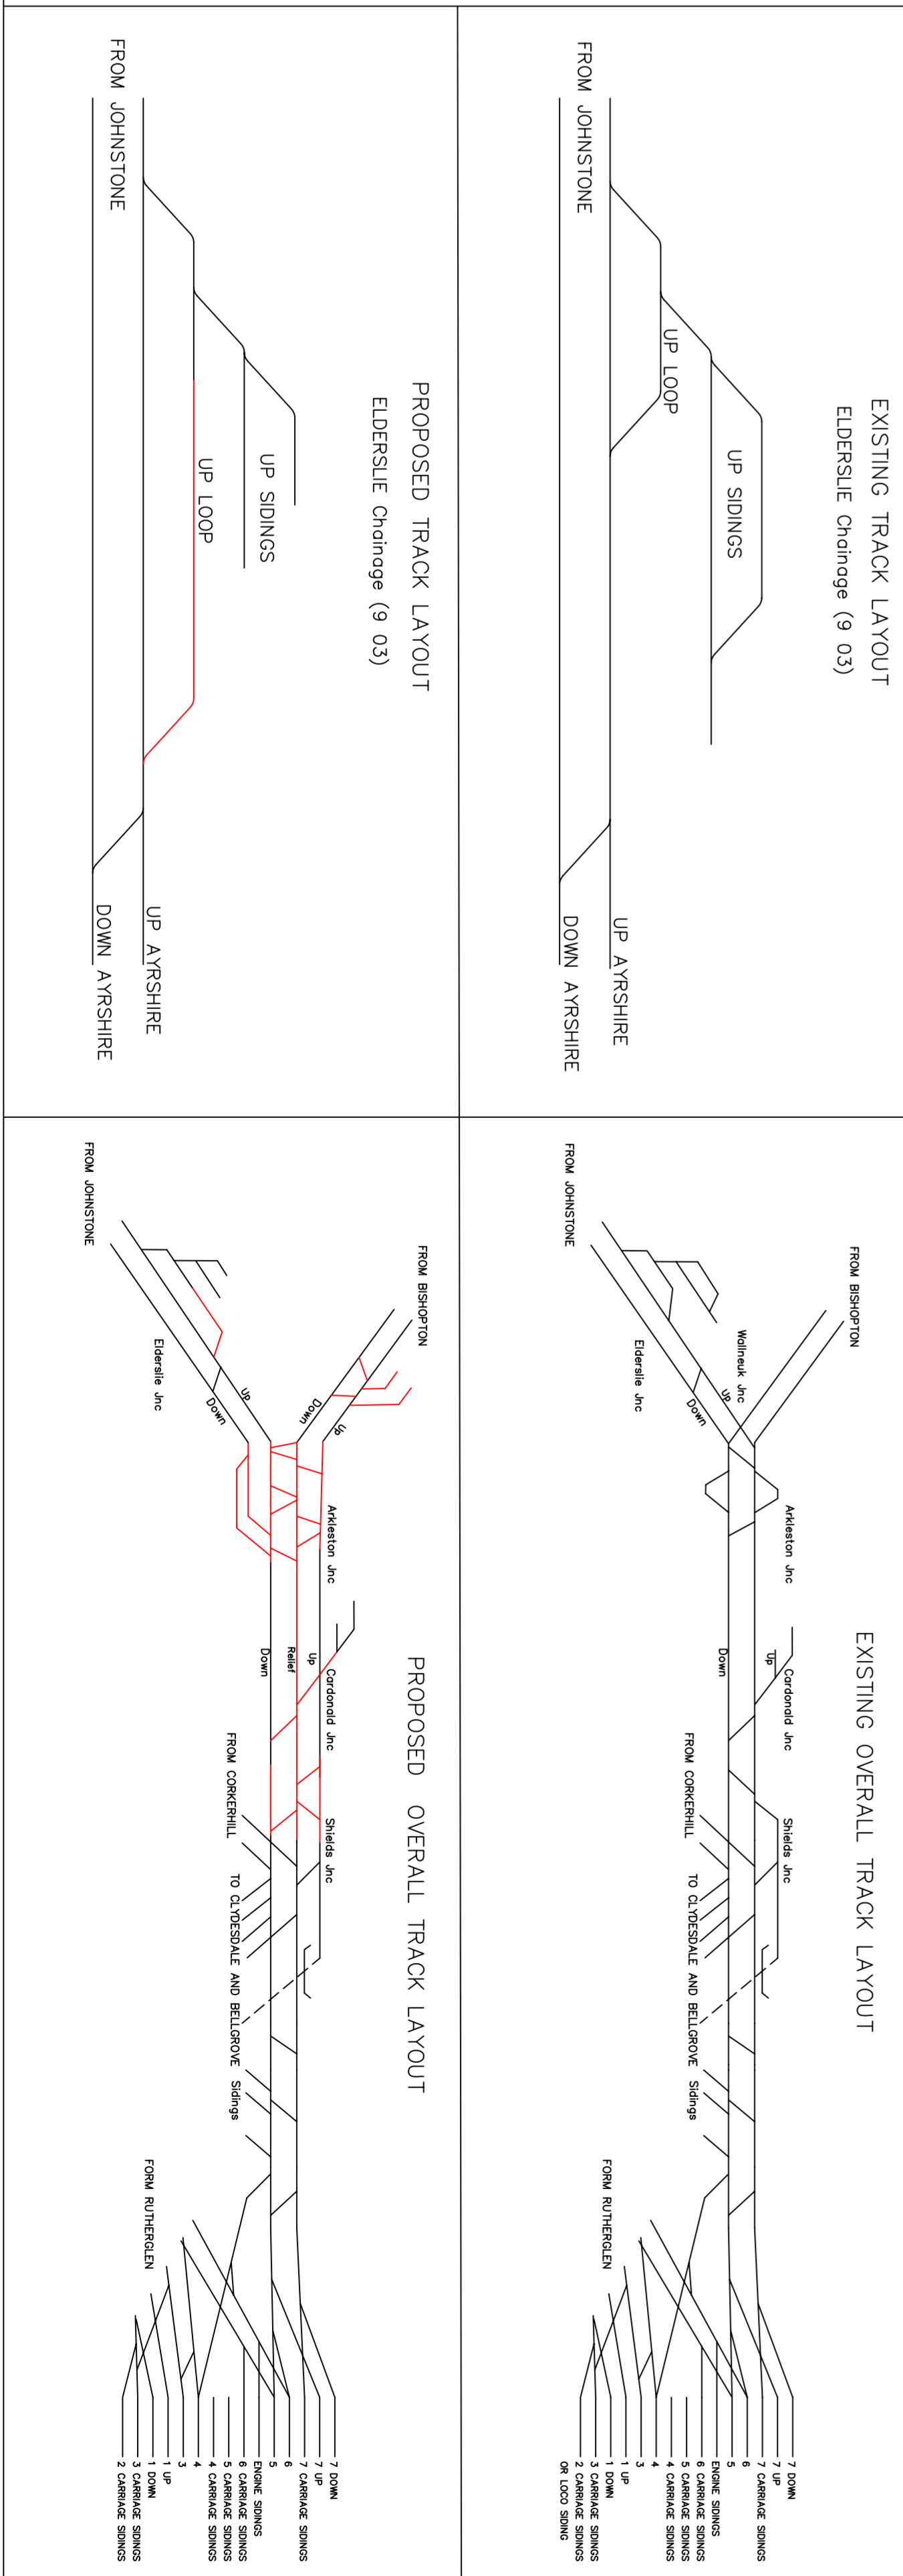


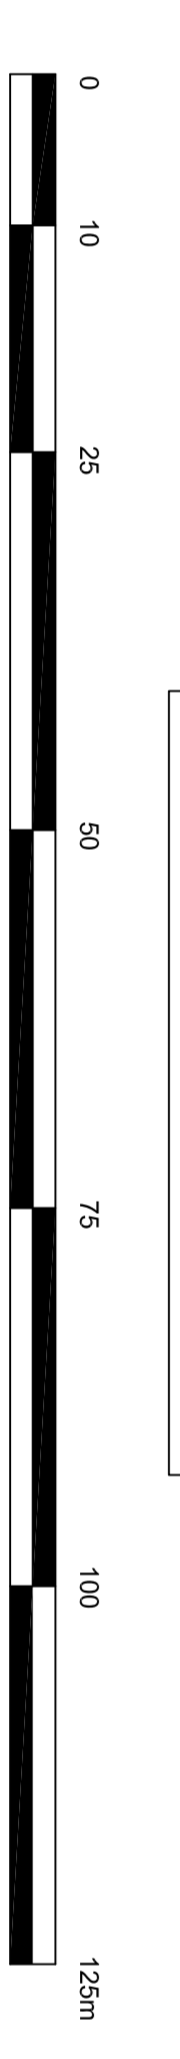

Associated Drawings

- 39055 BBR/1710
- 39055 BBR/1730
- 39055 BBR/1730
AN/ECM/C/000001