


1. Undercroft layout is a scanned image: not to be scaled.

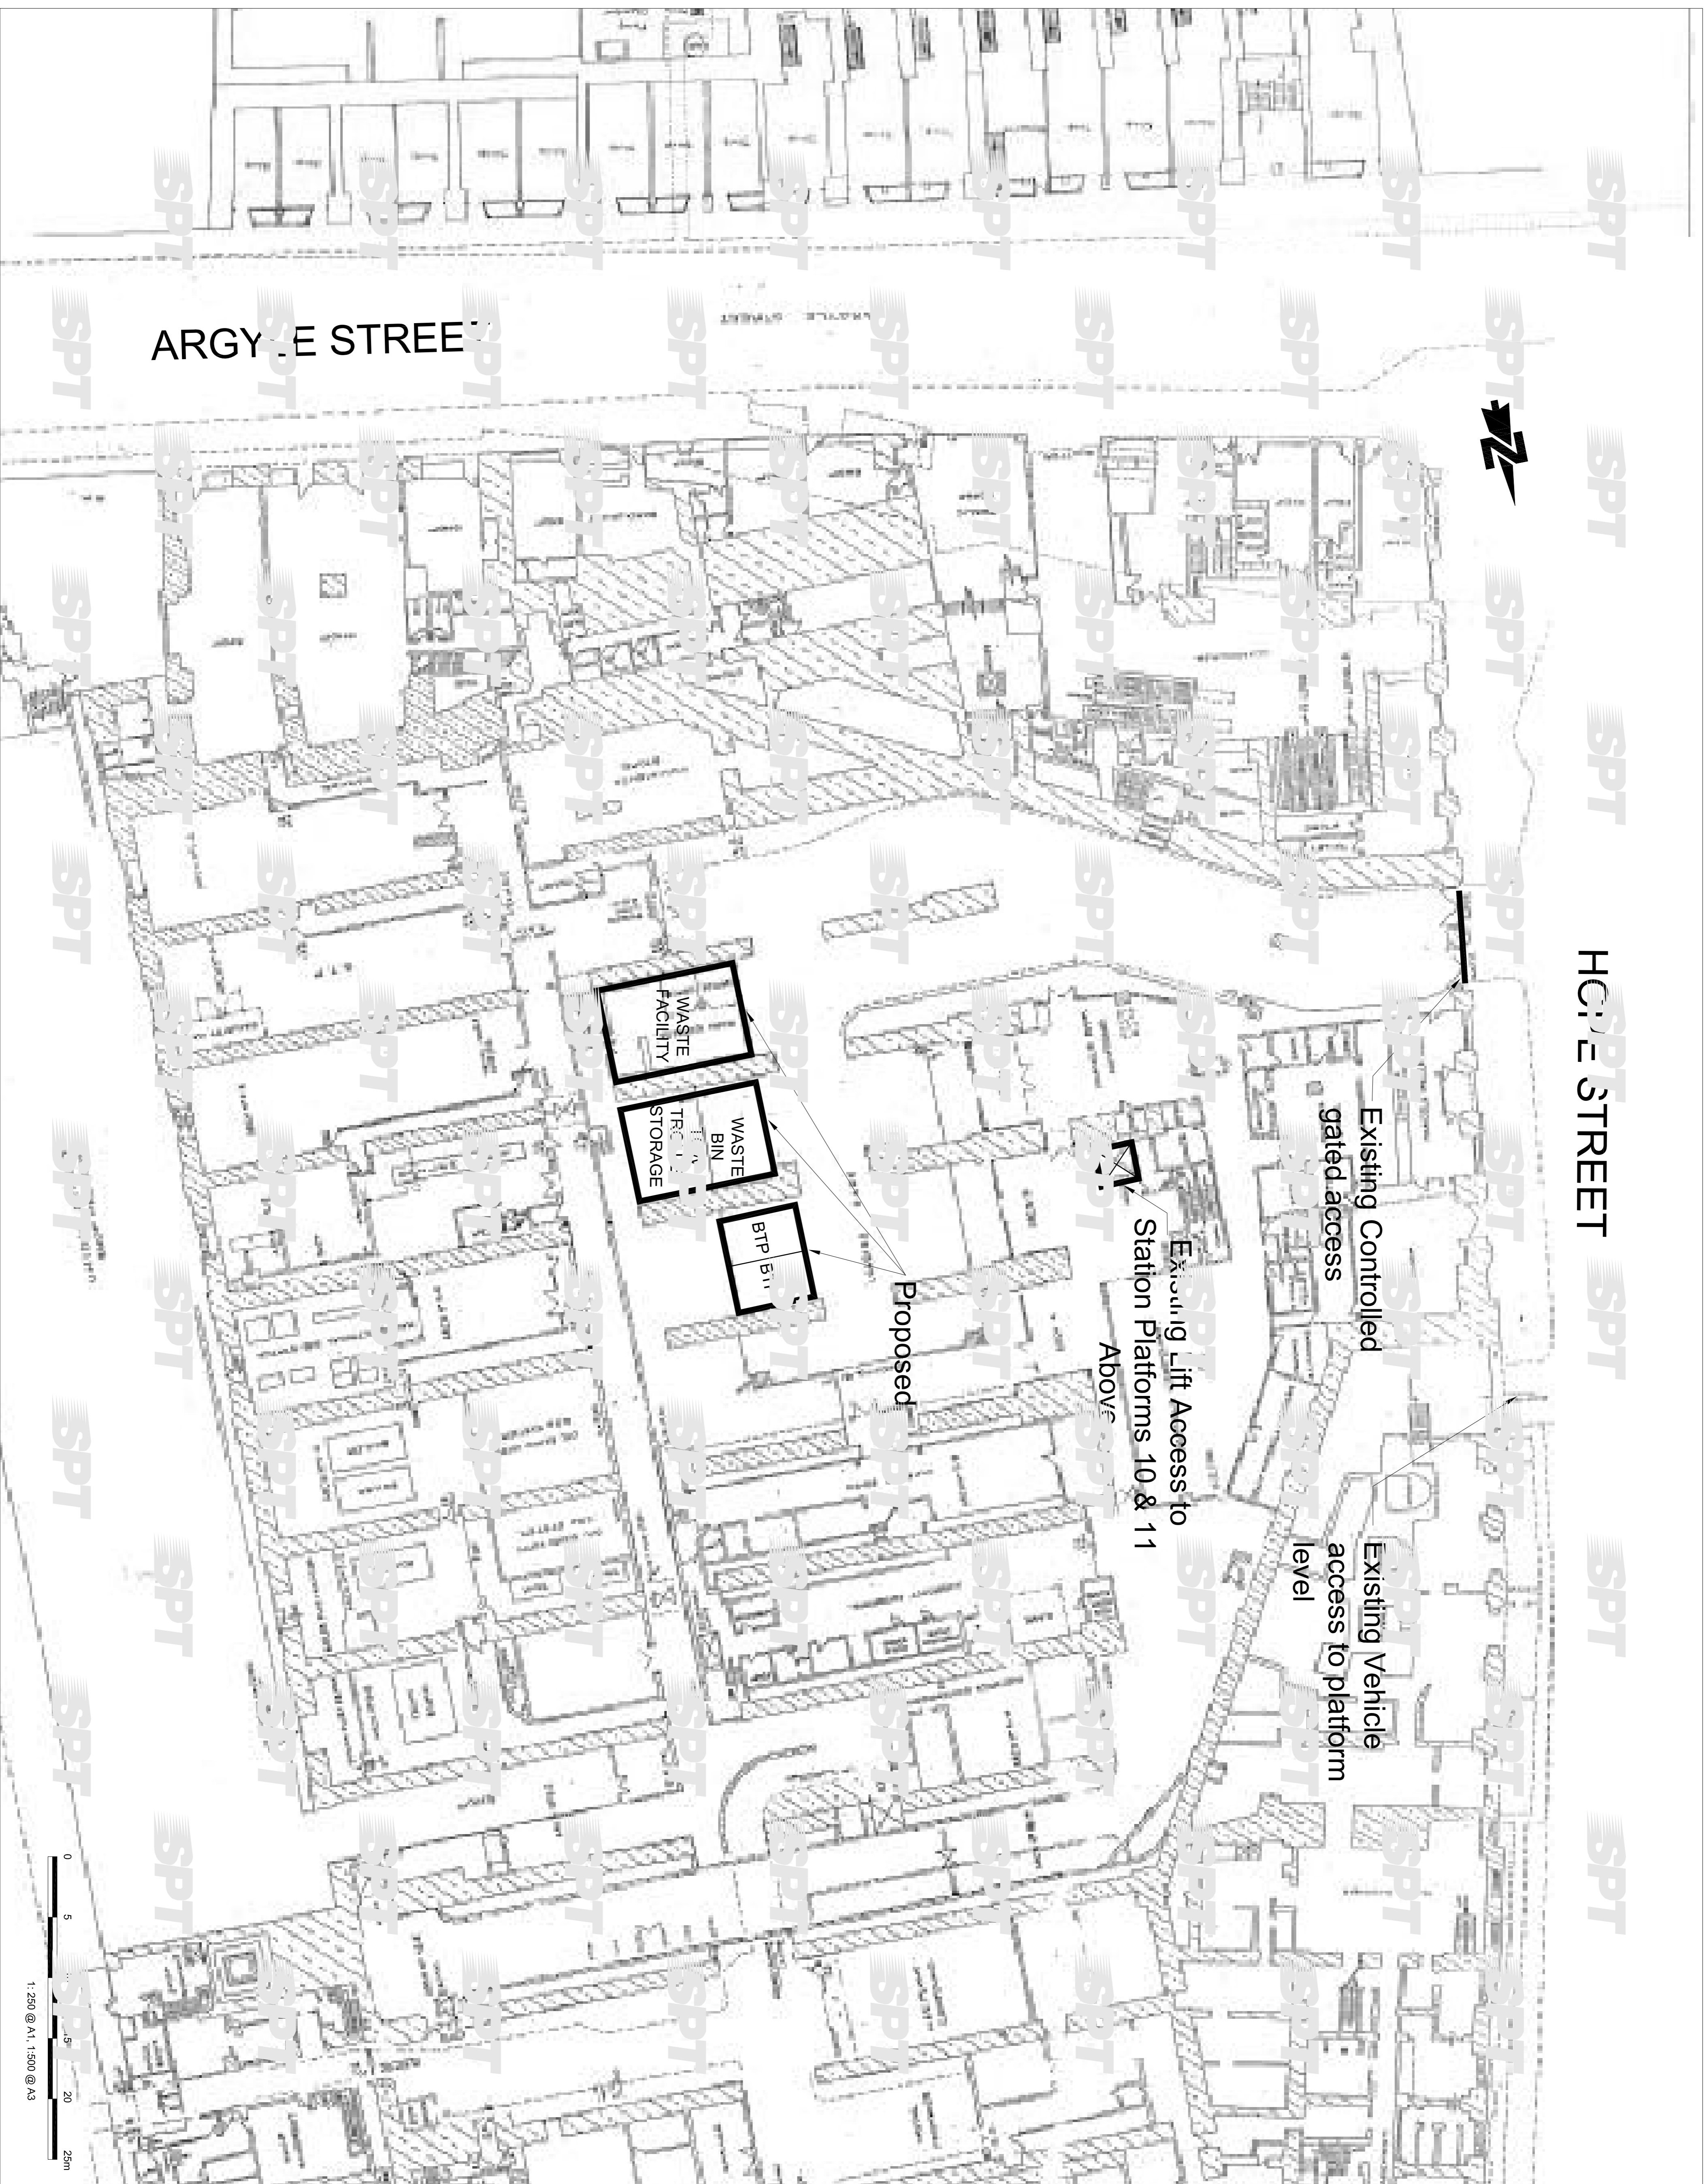

**CENTRAL STATION  
VEHICLE ACCESS TO  
UNDERCROFT**

**Glasgow Airport  
Rail Link**

Eng. KP	Made PM
CK'D KP	App. DS8
Scale 1:250	Date 14/12/04

**FABER MAUNSELL** AECOM

SP Services House  
270 Bath Street  
Glasgow G2 4LL

T +44(0)141 222 6400  
F +44(0)141 222 6489  
www.fabermaunsell.com

**Balfour Beatty Rail** Balfour Beatty Rail Projects Ltd  
1st Floor  
Sperdy House  
Glasgow, G3 7XR

NO. 39055 MAR / G320

Rev. B



B Start Of Minor Amendments		JB8	AKC	DS8
A Jan 05 Previously Issued as Dwg S109		KB	AKC	DS8
Rev. Date	Detail	Made	Chd	App