

# RENFREWSHIRE

SHEET No.9

SCOTTISH PARLIAMENT - SESSION 2

GLASGOW AIRPORT RAIL LINK BILL

Work No. 4 (Railway)

PERMANENT ACQUISITION OF LAND INSIDE LIMITS OF DEVIATION: (See Section 12)	
No. on plan	Purpose for which land may be taken
142, 143, 144	For the authorised works




## KEY:

- Centre Line of Work
- - - Limit of Deviation

### Note:

The area enclosed by any limit of deviation, limit of land to be acquired or used or by any limit of land for safeguarding works is the area extending to the outer edge of the line marking those limits.

## KEYPLAN

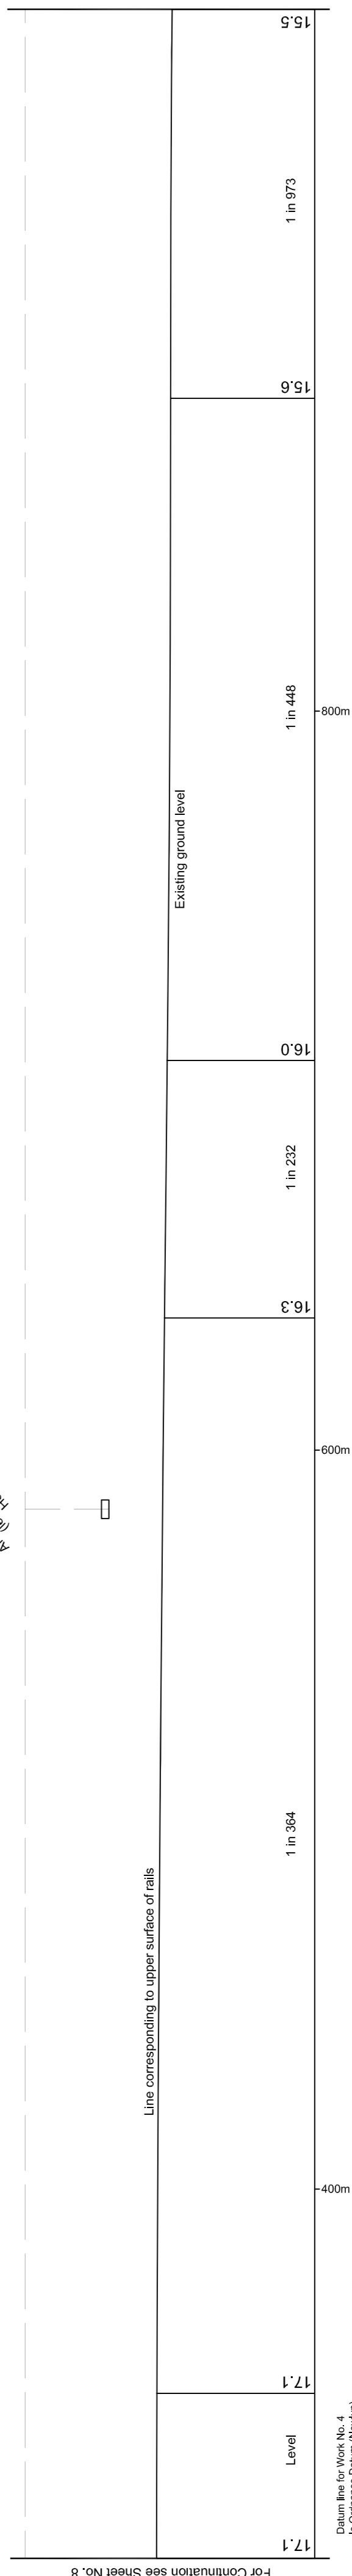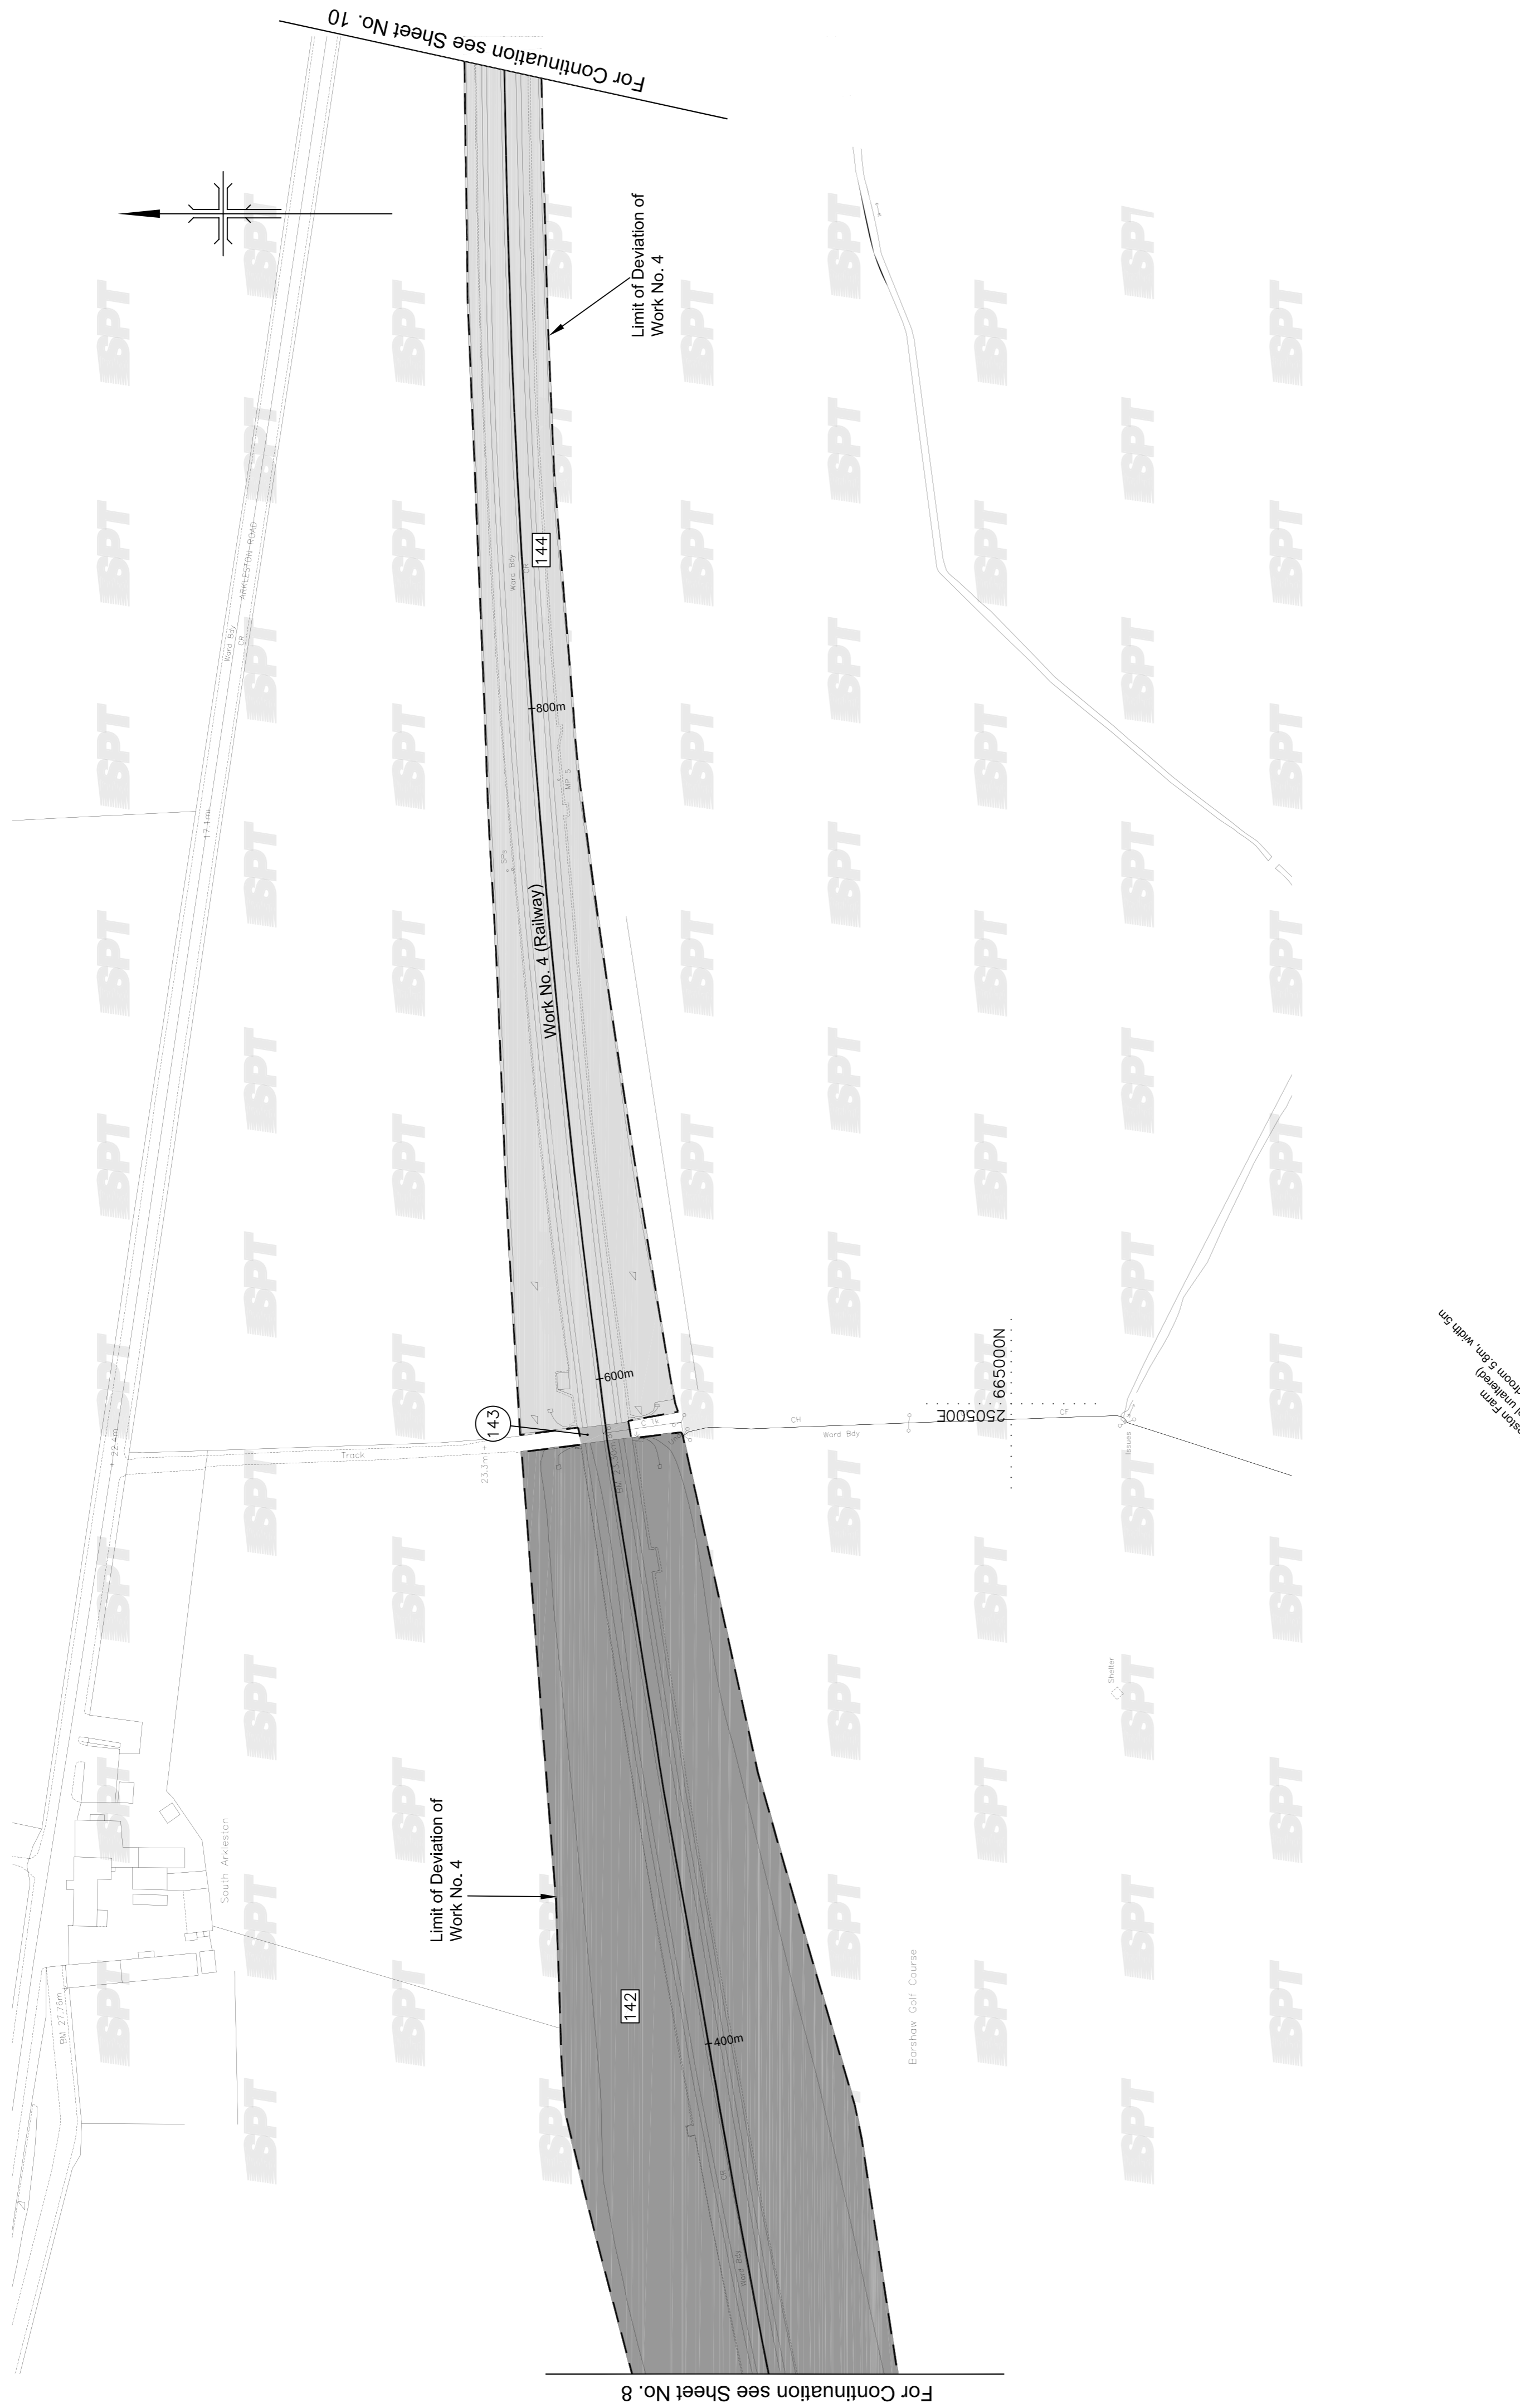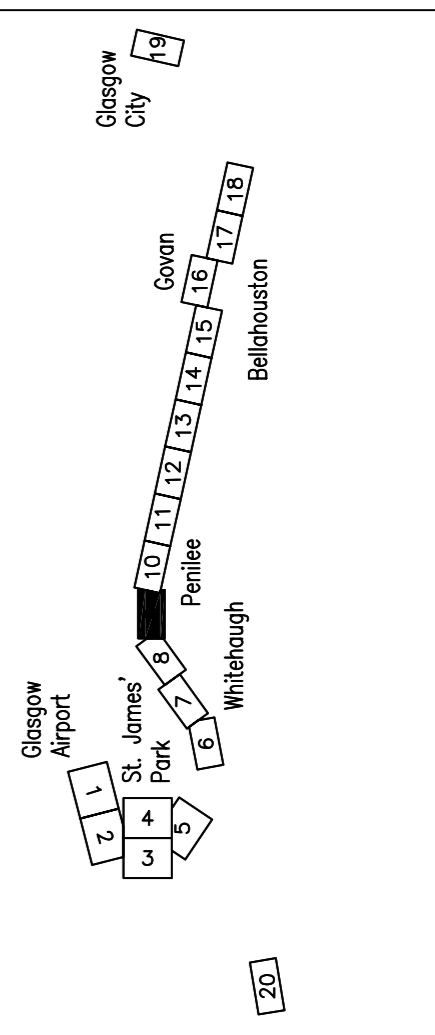

## Section Work No. 4

metres -50 0 50 100 150

metres -25 0 25m 50m 75m

HORIZONTAL Scale for Plans 1:1250

VERTICAL Scale for Sections 1:500

This map is reproduced from Ordnance Survey material with the permission of the Controller of Her Majesty's Stationery Office. Unauthorised reproduction infringes Crown copyright and may lead to prosecution or civil proceedings. Ordnance Survey is a registered trademark of the Ordnance Survey. For reference purposes only, no other copies may be made.