



CARRUTHERSTOWN

A75 TO STRANRAER


SEARIGG

FOSTERMEADOW

CPO SHEET 1 of 2

HARDGROVE FARM

CPO SHEET 2 of 2

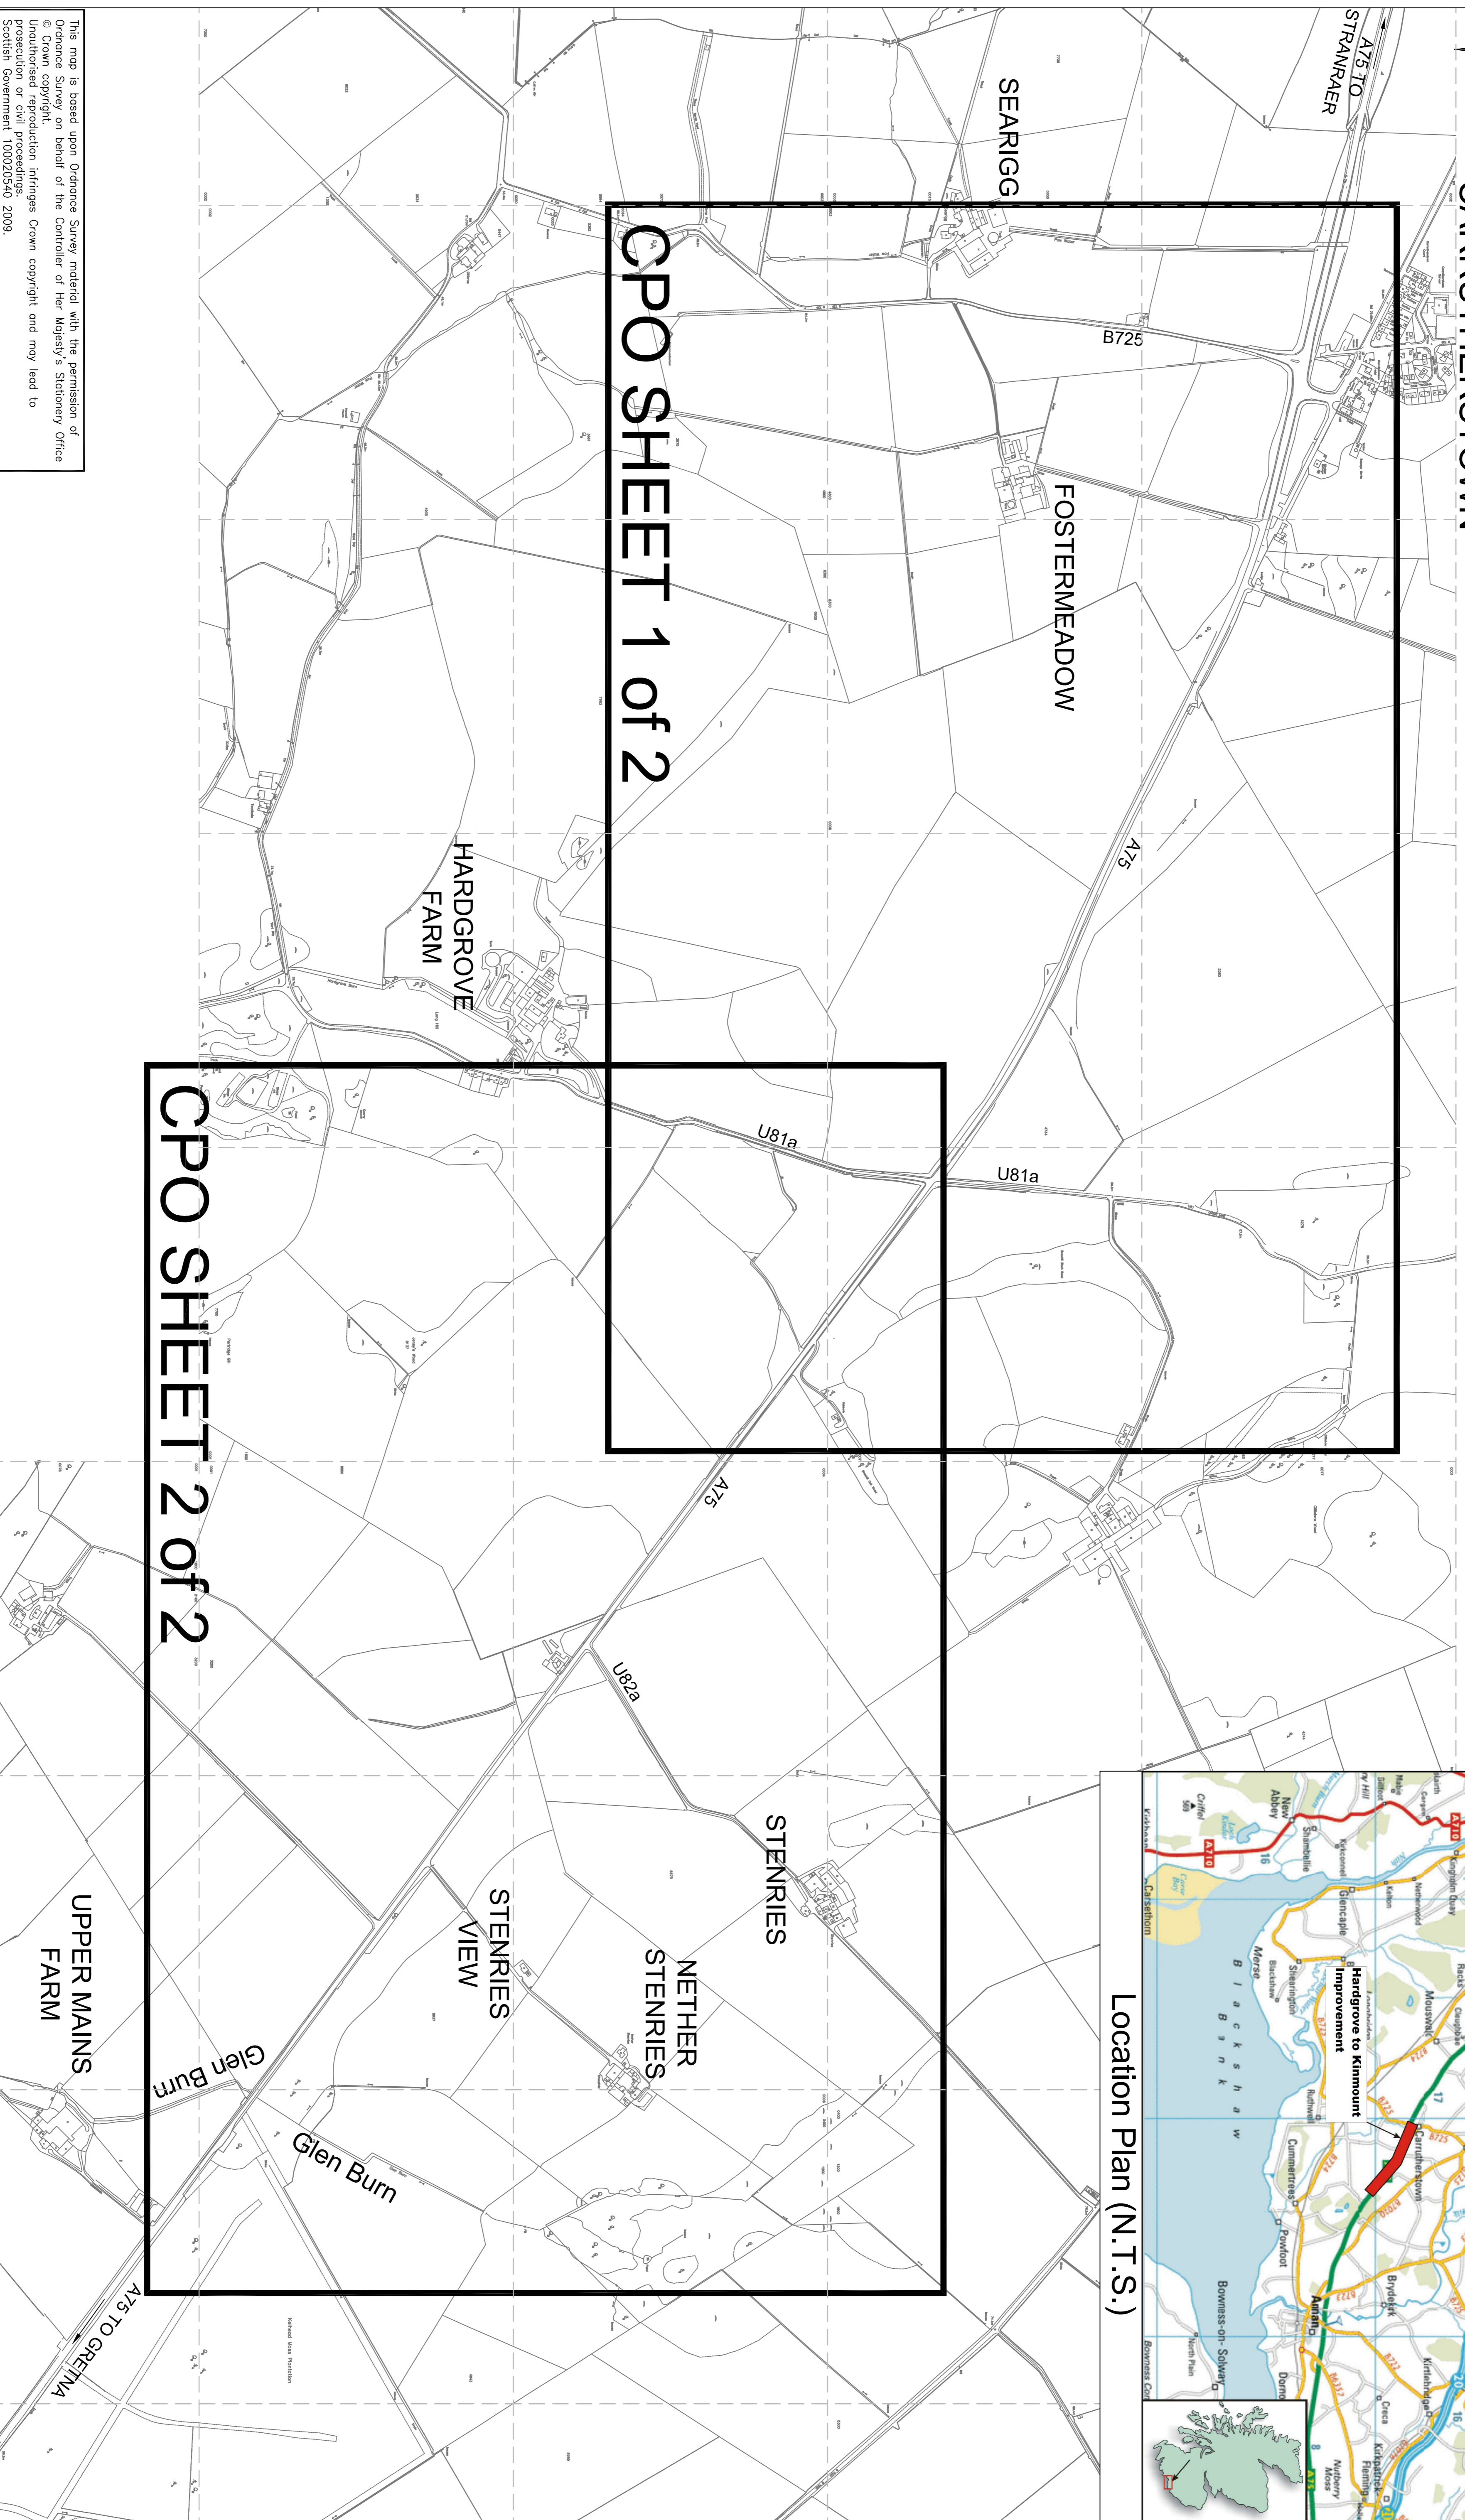

Location Plan (N.T.S.)

This map is based upon Ordnance Survey material with the permission of Ordnance Survey on behalf of the Controller of Her Majesty's Stationery Office © Crown copyright. Unauthorised reproduction infringes Crown copyright and may lead to prosecution or civil proceedings. Scottish Government, 100020340 2009.



TRANSPORT SCOTLAND An agency of The Scottish Government

A75 TRUNK ROAD (HARDGROVE TO KINMOUNT IMPROVEMENT)

COMPULSORY PURCHASE ORDER 2009

SCALE - 1:5,000

MAP NO.: RYC/DG12/10

KEY PLAN